
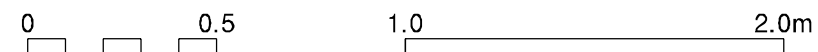


EX 21 S1

Hochhaus **Aufgabe 3.1** Detailplan Aufzug 1:20 / 1:100
 Bâtiment élevé **Tâche 3.1** Plan détaillé de l'ascenseur 1:20 / 1:100
 Edificio alto **Compito 3.1** Piano di dettagli ascensore 1:20 / 1:100

Plangröße 42/30cm
 Format 42/30cm
 Formato 42/30cm

Grundriss 1:20
 Plan 1:20
 Pianta 1:20

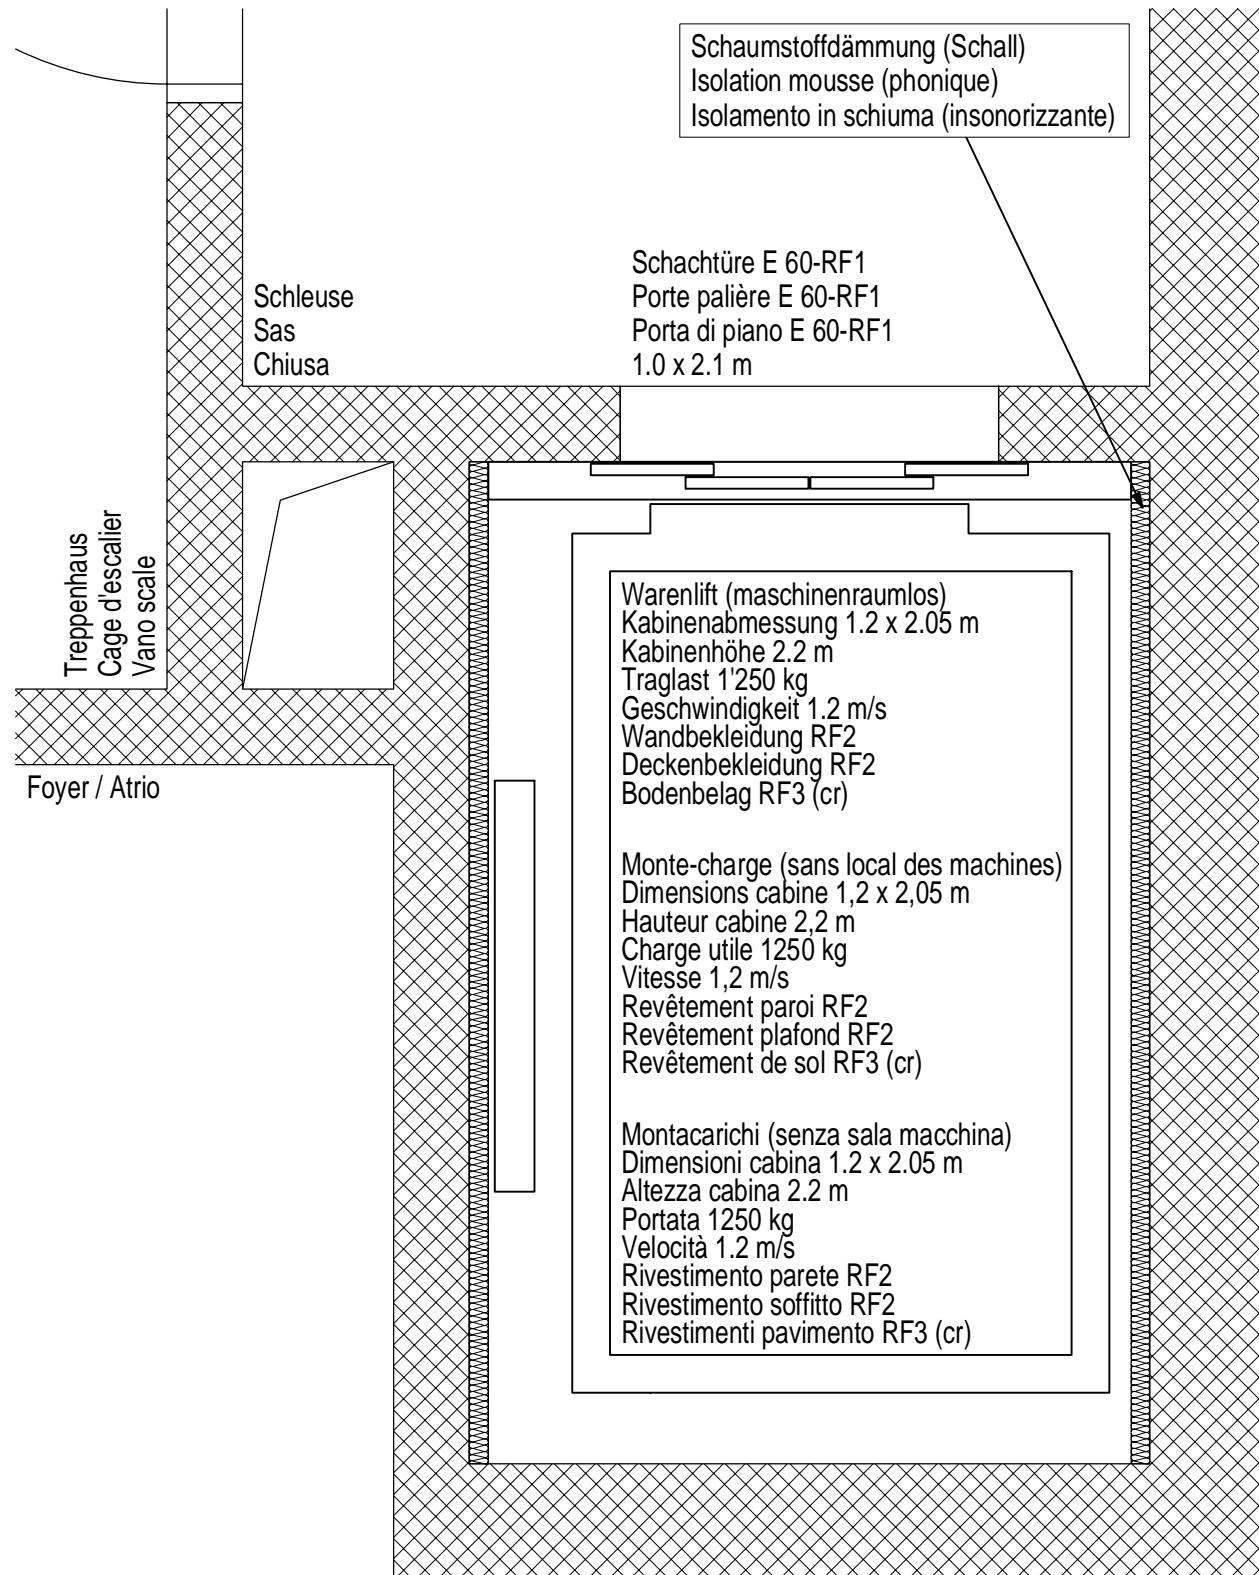

Schnitt A-A 1:100
 Coupe A-A 1:100
 Sezione A-A 1:100

